


Note: Design member sizes and connections as req'd for each condition and/or project.

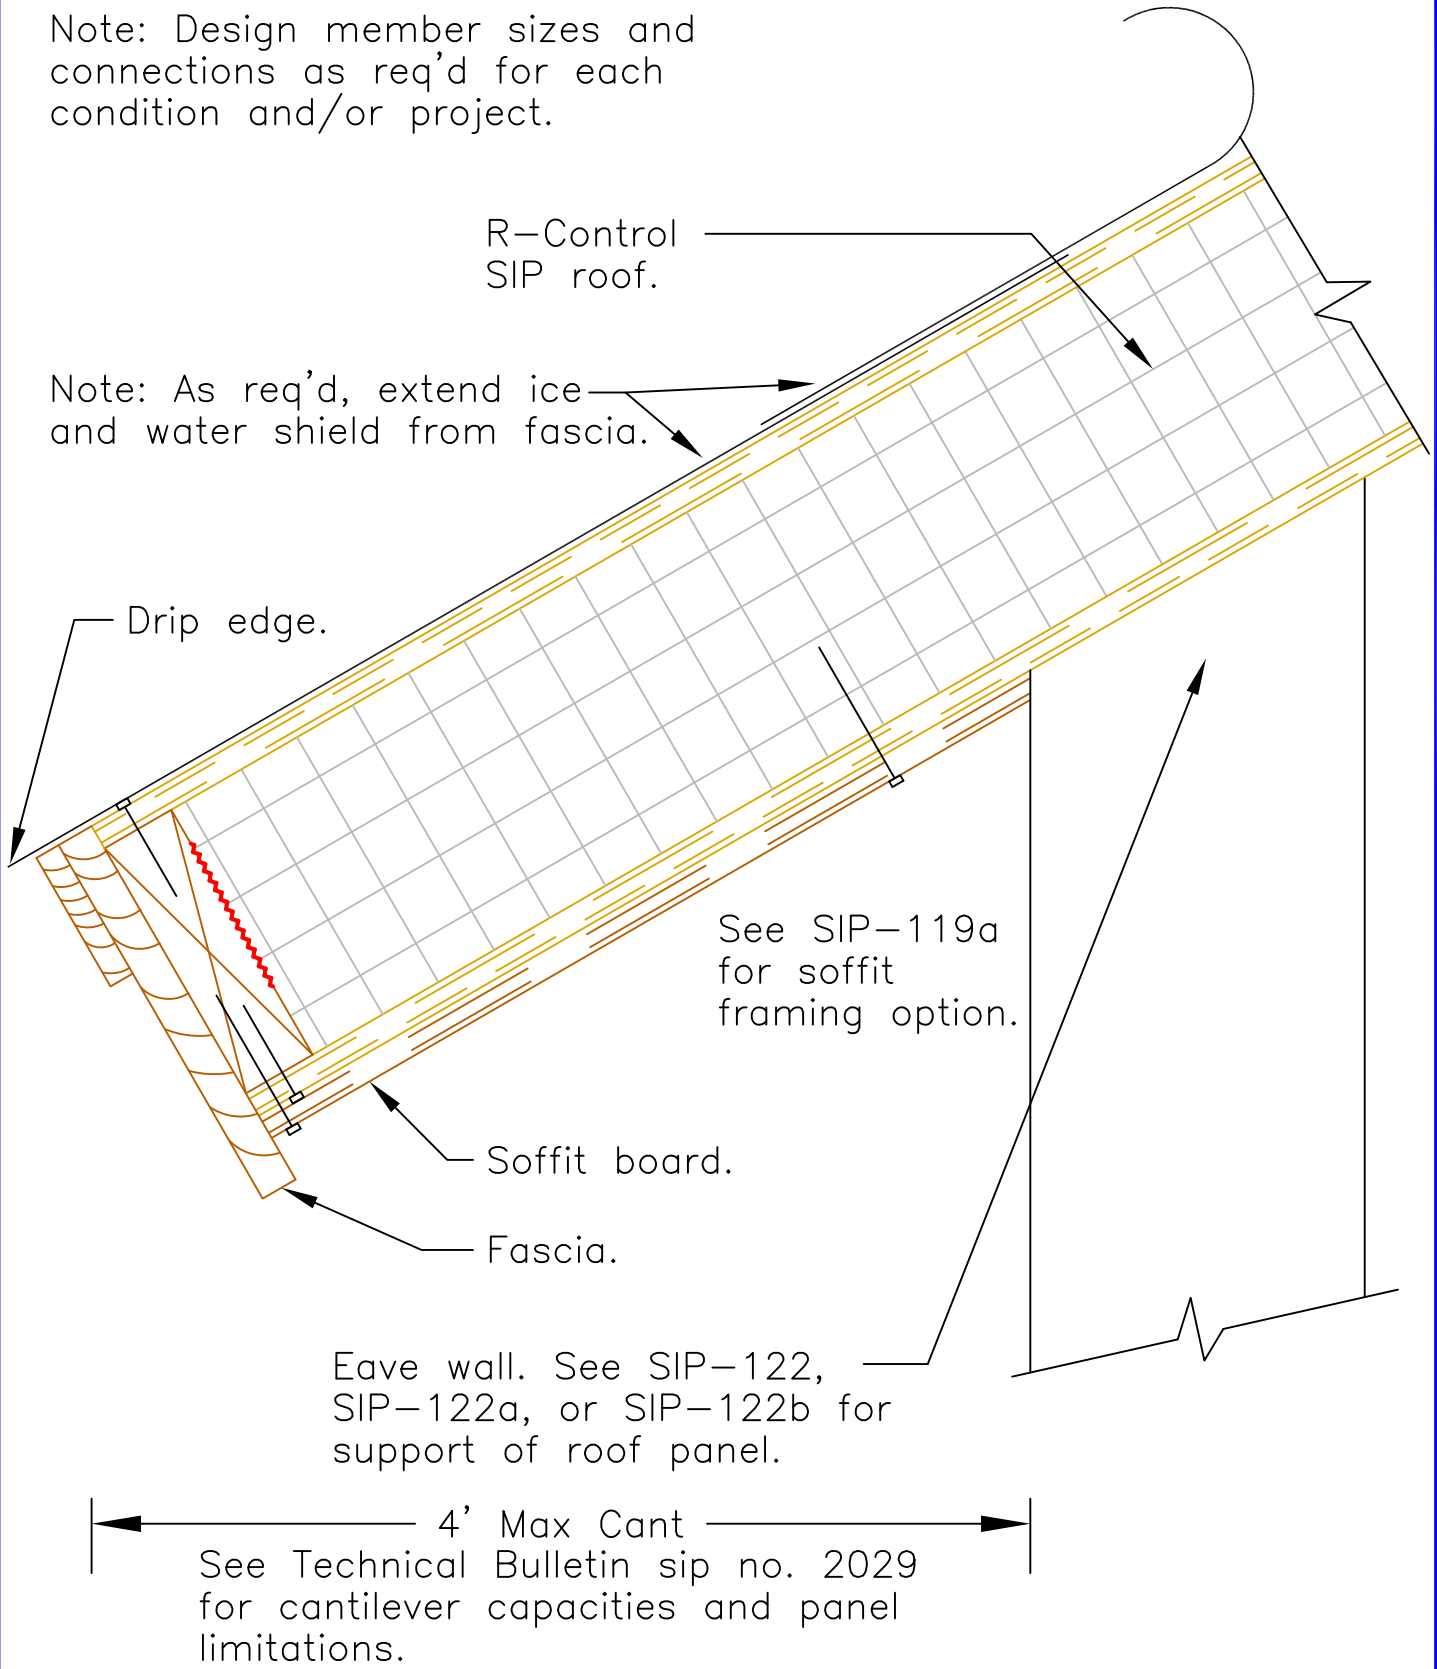

Note: As req'd, extend ice and water shield from fascia.

R-Control SIP roof.

Drip edge.

See SIP-119a for soffit framing option.

Soffit board.

Fascia.

Eave wall. See SIP-122, SIP-122a, or SIP-122b for support of roof panel.

4' Max Cant
See Technical Bulletin sip no. 2029 for cantilever capacities and panel limitations.

SECTION

Scale: NTS

Updated 1-16-12

R-Control® SIP

TITLE: Roof Eave
Square Cut - Cant. SIP

NO.
SIP-119b